


General Notes:
 All dimensions are in millimeters unless noted otherwise.
 All dimensions to be verified on site.
 Do not scale from the drawings.

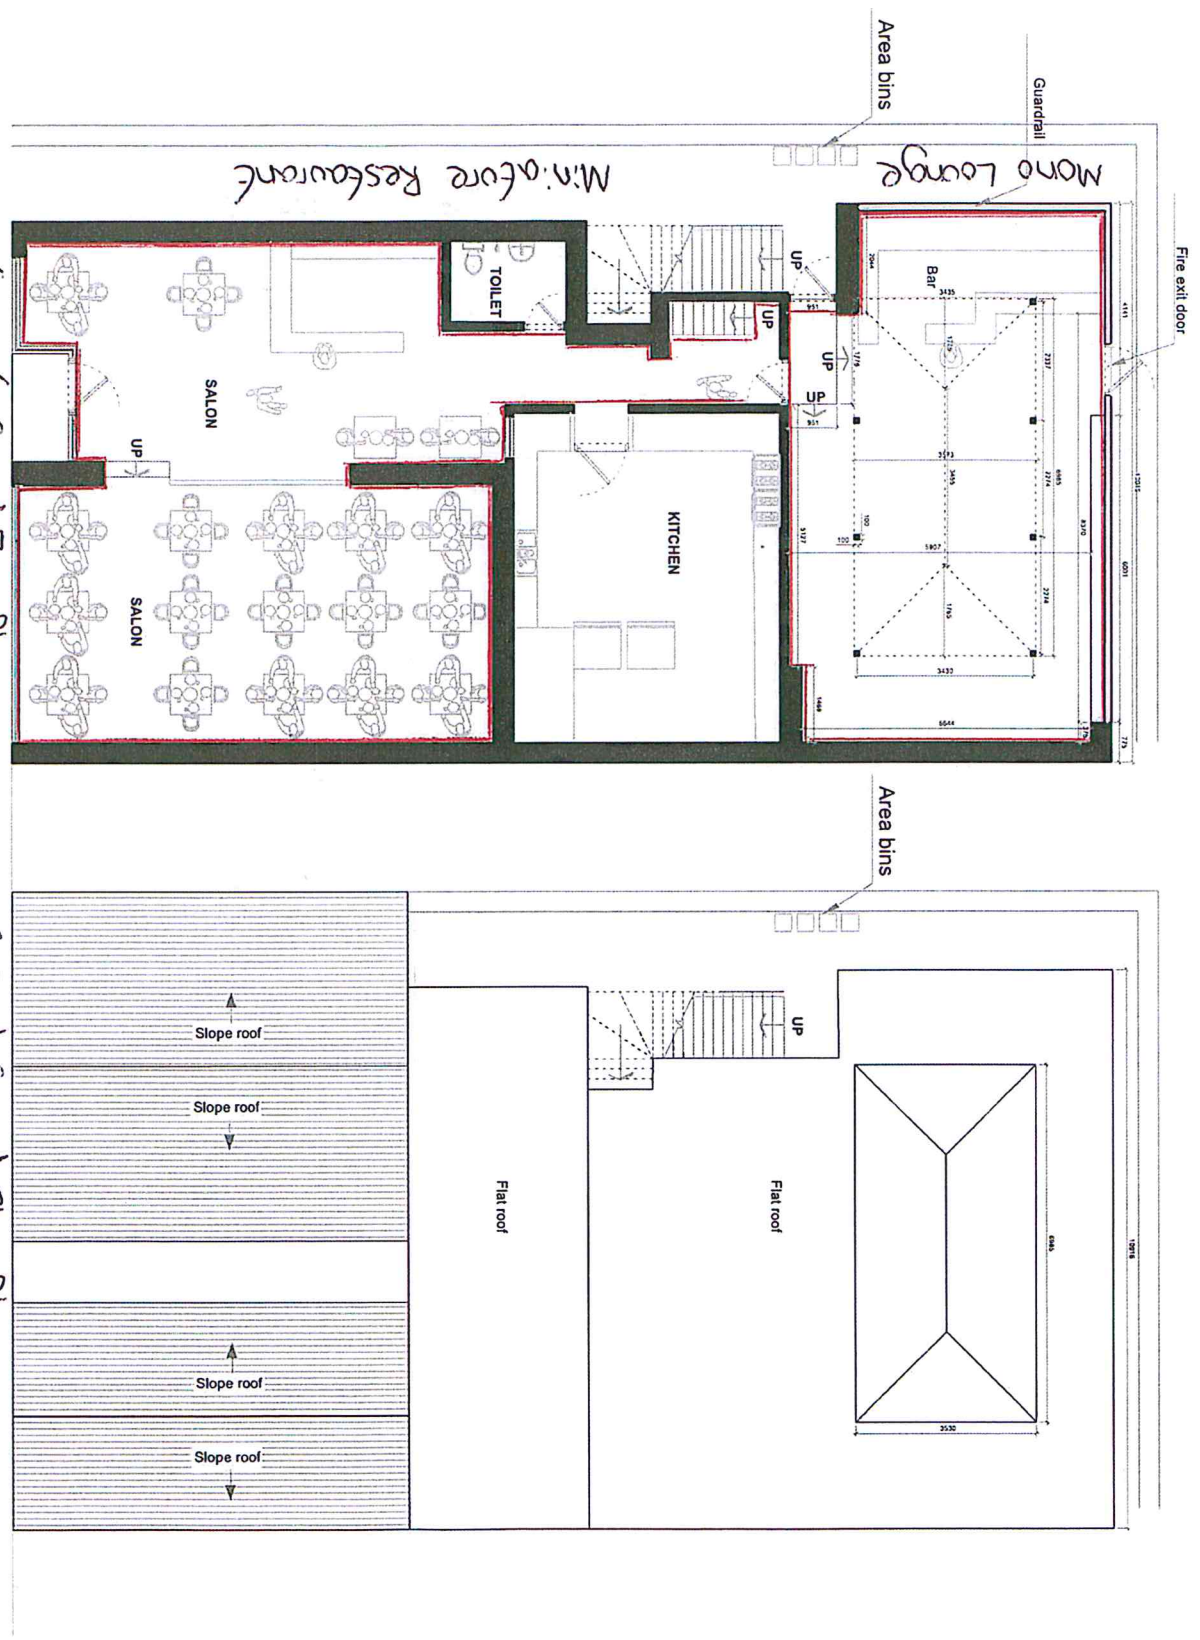

Current Grand Floor Plan

Current Ground Floor Plan

PROPOSED GROUND FLOOR PLAN
 SCALE 1:100

PROPOSED ROOF PLAN
 SCALE 1:100



ARCHITECTURAL DESIGN
 AND PLANNING SERVICES
 EMAIL: INFO@UNIQUEDESIGN.LI.ME.UK
 MITRA NIA : 07475723966

Client:
 Miniature Restaurant
 Project Title:
 Rear Extension

@11-13 Upper high street Epsom
 KT17 4QY

Drawing Title:
 Proposed Drawings

Scale:
 1:100

Drawing No.
 006

