


DO NOT SCALE DIMENSIONS OFF THIS DRAWING.
 DIMENSIONS ARE TO FACE UNLESS OTHERWISE STATED.
 ALL DIMENSIONS ARE TO FACE UNLESS OTHERWISE STATED.
 DIMENSIONS ARE TO FACE UNLESS OTHERWISE STATED.
 DIMENSIONS ARE TO FACE UNLESS OTHERWISE STATED.

CURRENT LAYOUT

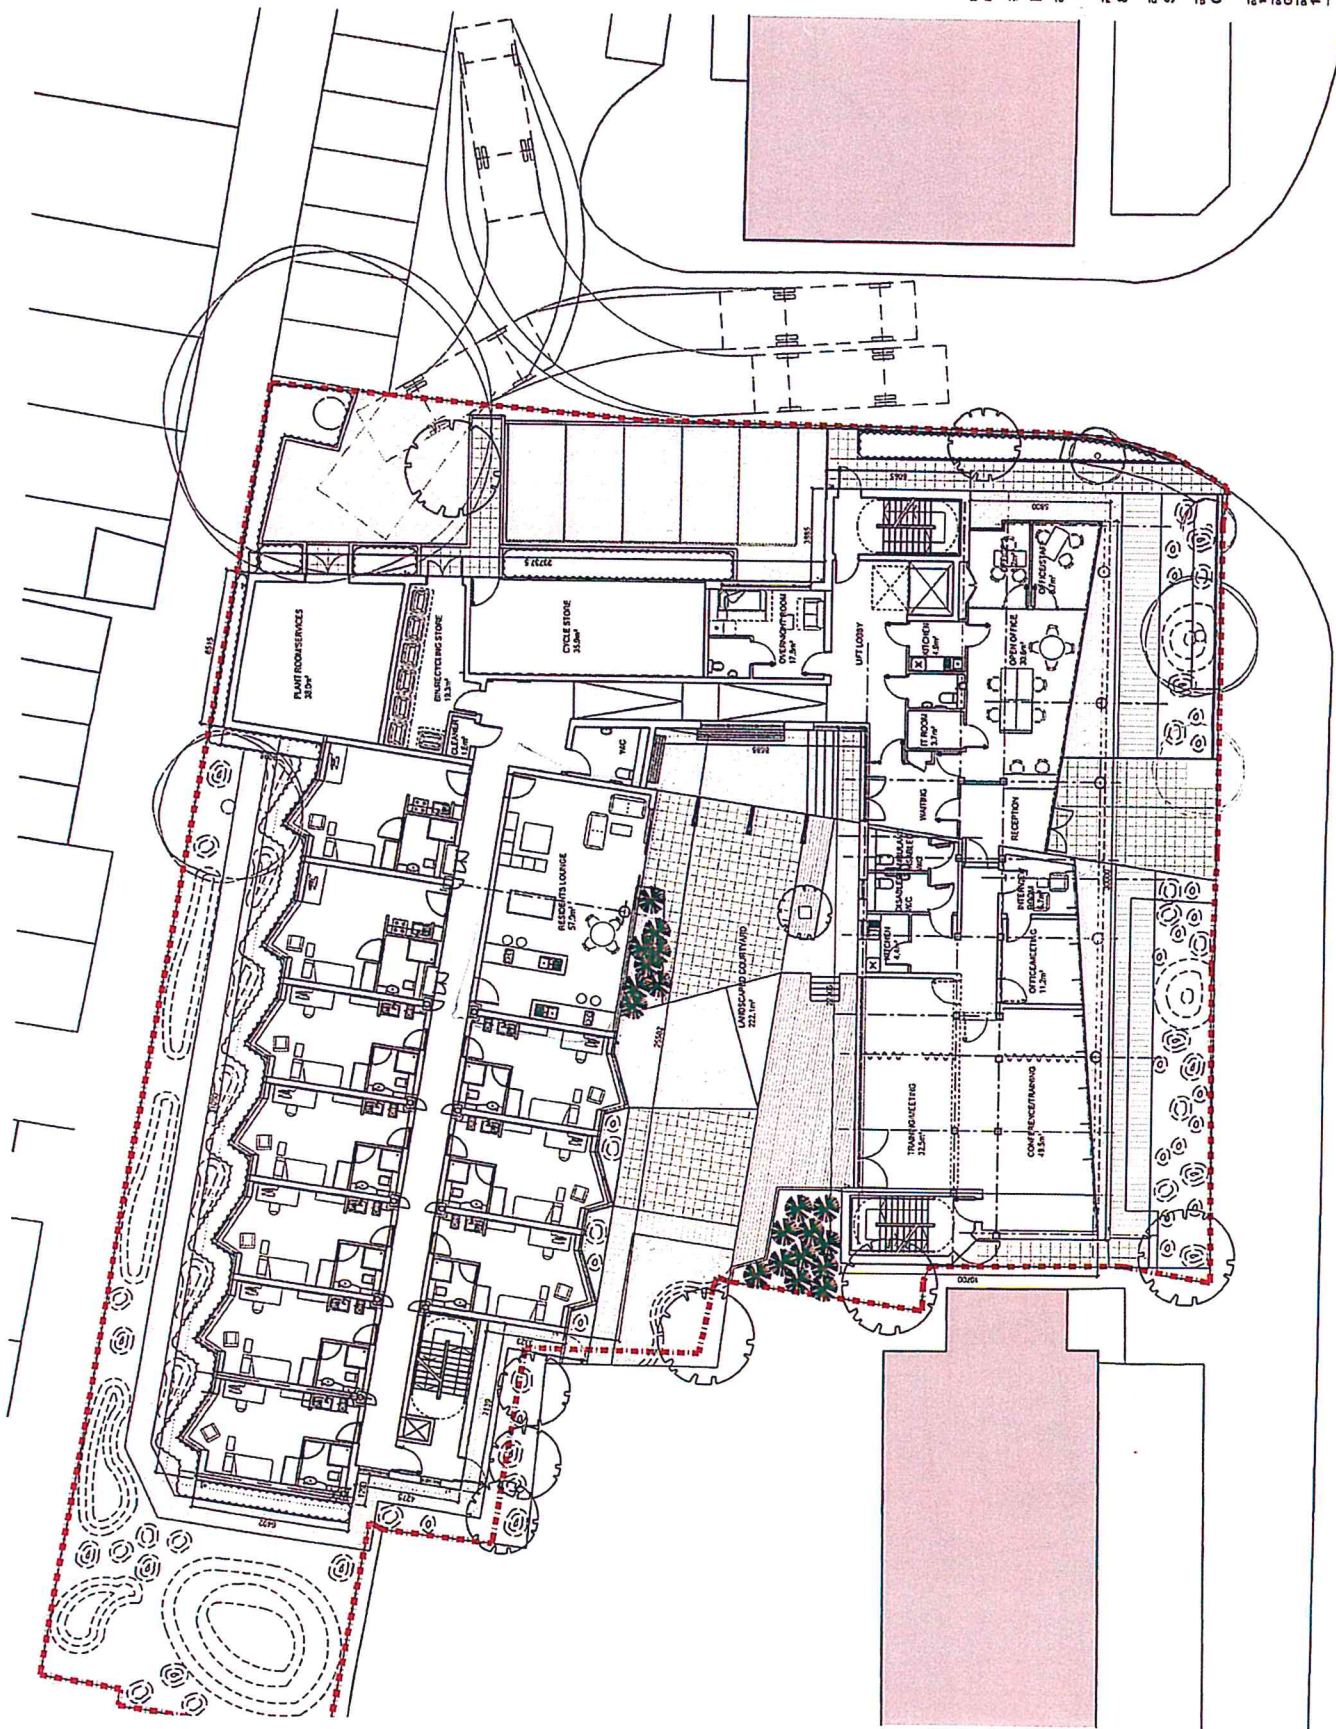


DR. CONSULTED BY	PLANNING ISSUE
REVISION DATE	CHK. DESCRIPTION
STATUS	FOR PLANNING
CONTRACTOR	
PROJECT	87 EAST STREET, EPSOM
CLIENT	SANCTUARY HOUSING
DRAWING TITLE	GROUND FLOOR PLAN
DATE CREATED	11.12.12
SCALE	1:100 (A1)
DRAWN BY	ARCHITECT
CHECKED BY	ARCHITECT
DATE	12.3.13
PROJECT NO.	12345_02_02-01

The Client,
 Sanctuary Housing,
 180 Windsor Street,
 Epson, Surrey, GU8 3JF
 P: +44 (0)20 7287 2675
 www.spruit.com



SPRUIT ARCHITECTS - MEMBER OF SPRUIT GROUP, 111 FIVE STAR ROAD, SOUTH BEND, ESSEX, SS16 5LQ. SPRUIT GROUP IS AN EQUAL OPPORTUNITY EMPLOYER. THIS DRAWING IS UNLESS OTHERWISE STATED.

DO NOT SCALE DIMENSIONS OF THIS DRAWING.
 ALL DIMENSIONS SHALL BE AS SHOWN ON THIS DRAWING.
 ALL DIMENSIONS SHALL BE IN METERS UNLESS OTHERWISE NOTED.
 THIS DRAWING IS THE PROPERTY OF SPRINT AND SHALL BE KEPT IN CONFIDENTIALITY AND NOT REPRODUCED OR TRANSMITTED IN ANY FORM OR BY ANY MEANS, ELECTRONIC OR MECHANICAL, INCLUDING PHOTOCOPYING, RECORDING, OR BY ANY INFORMATION STORAGE AND RETRIEVAL SYSTEM, WITHOUT THE WRITTEN PERMISSION OF SPRINT.

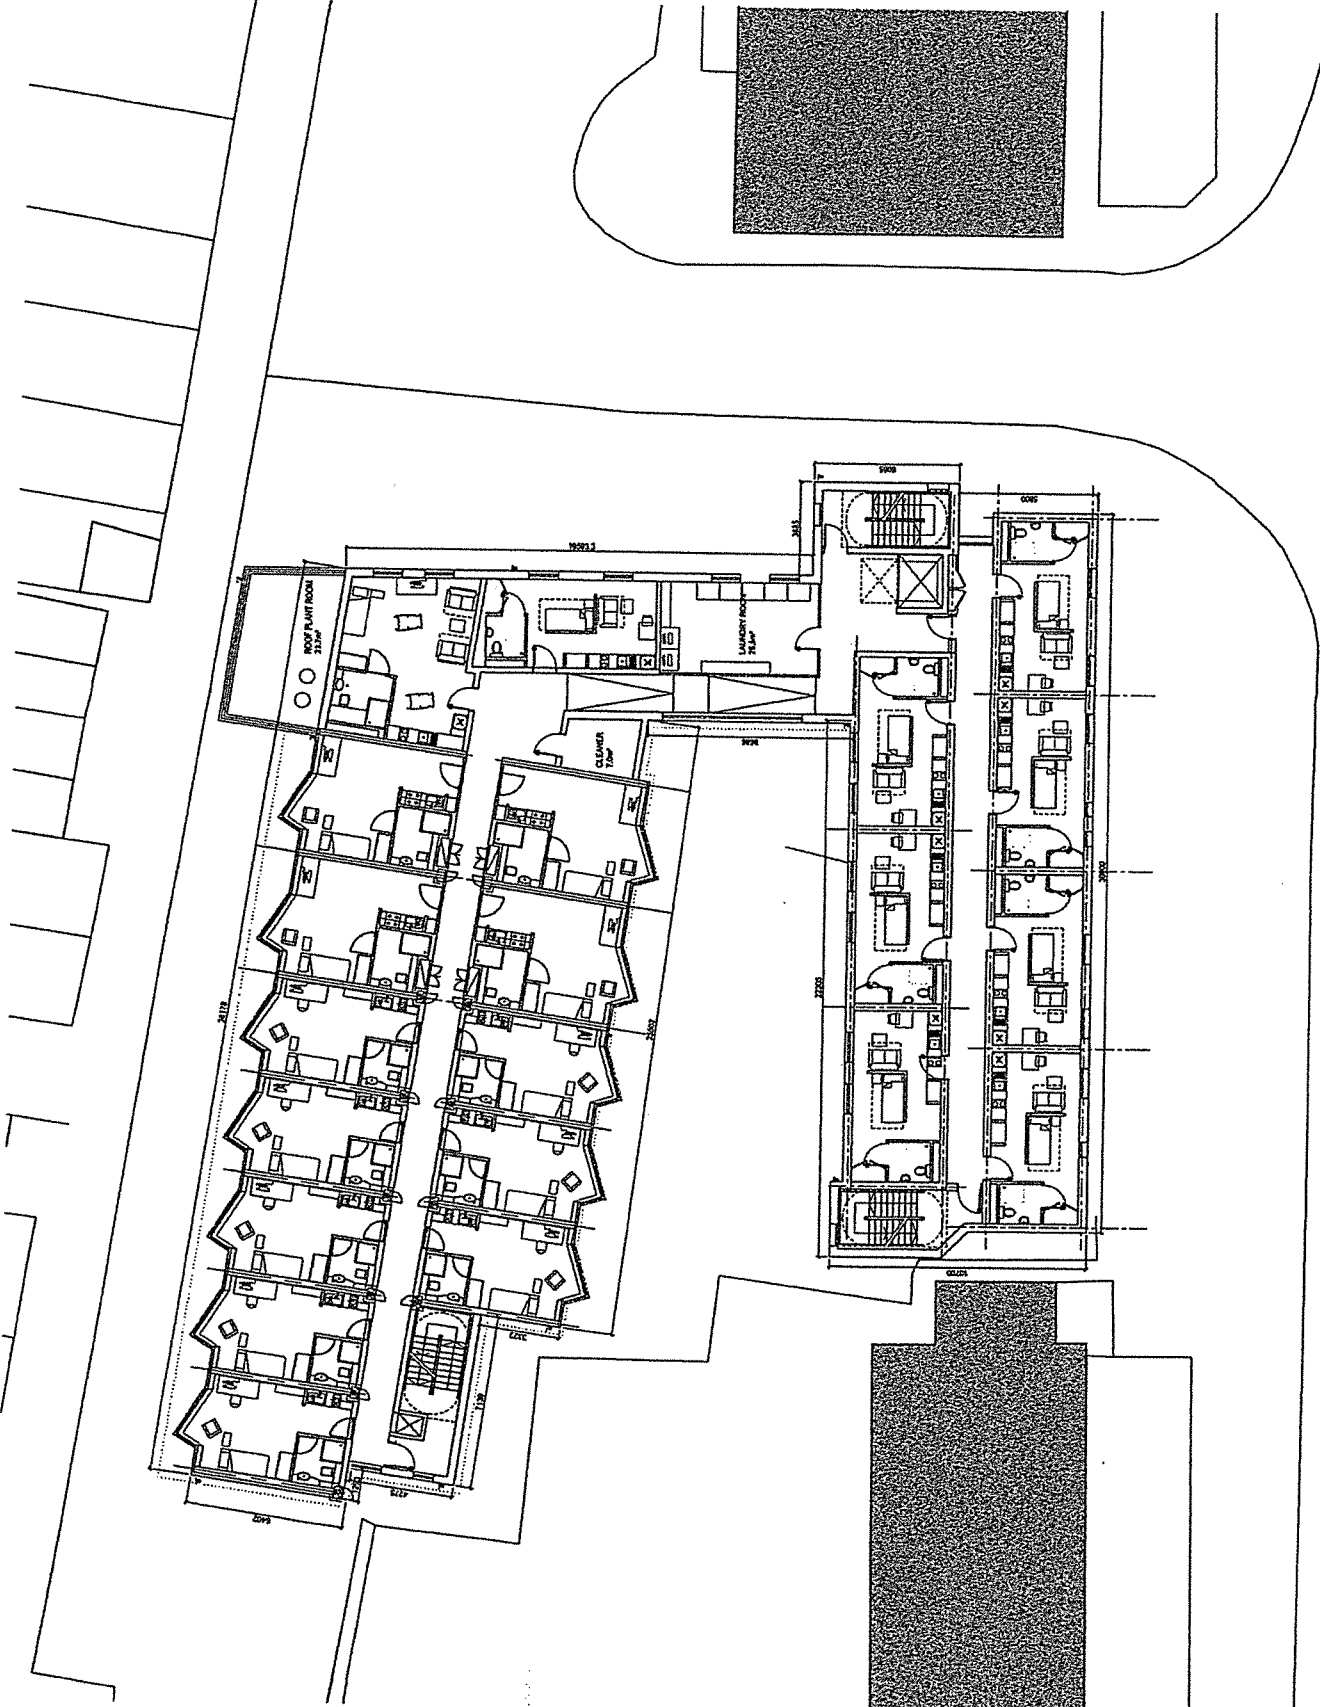

BY: QUALICATE LV PLANNING ISSUE
 REV DATE: 01/08/2011 DESCRIPTION

STATUS: FOR PLANNING
 CONTRACTOR:


PROJECT: 87 EAST STREET, EPSOM

SCHEME: SANCTUARY HOUSING

DRAWING TITLE: FIRST FLOOR PLAN

DATE ISSUED	CIVIL ENGINEER	SCALE
11/12/12	DOUGLAS	1:100
DATE CHECKED	PROJECT MANAGER	DATE
08/08/12	DOUGLAS	11/12/12
PROJECT NO. & REFERENCE	DRAWING NO.	
12348_02_03-D1		

The Overbridge,
 140 Victoria Road,
 Epsom, Surrey, Surrey
 T: +44 (0)20 7291 1153
 F: +44 (0)20 7291 3675
 www.overbridge.co.uk

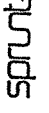

Plot 12348_02_03-D1: 87 East Street, Epsom Surrey. 1:100. 11/12/12. DOUGLAS. 12348_02_03-D1. 11/12/12. 1:100. 12348_02_03-D1. 11/12/12. 1:100.

General Notes:
 1. The information on this drawing is based on the information provided by the client and is not to be used for any other purpose.
 2. The information on this drawing is not to be used for any other purpose.
 3. The information on this drawing is not to be used for any other purpose.


PROPOSED BEDROOM SCHEDULE

FLOOR	FRONT BUILDING	REAR BUILDING	TOTAL
GROUND FLOOR	0 Bedrooms	10 Bedrooms	10 Bedrooms
FIRST FLOOR	7 Bedrooms	14 Bedrooms	21 Bedrooms
SECOND FLOOR	7 Bedrooms	0 Bedrooms	7 Bedrooms
THIRD FLOOR	7 Bedrooms	0 Bedrooms	7 Bedrooms
OVERALL SUMMARY			45 Bedrooms

PROPOSED LAYOUT

Legend:

- Common Areas/ Shared Access
- Secure use by Rear users only
- Secure use by Front users only
- Staff Areas

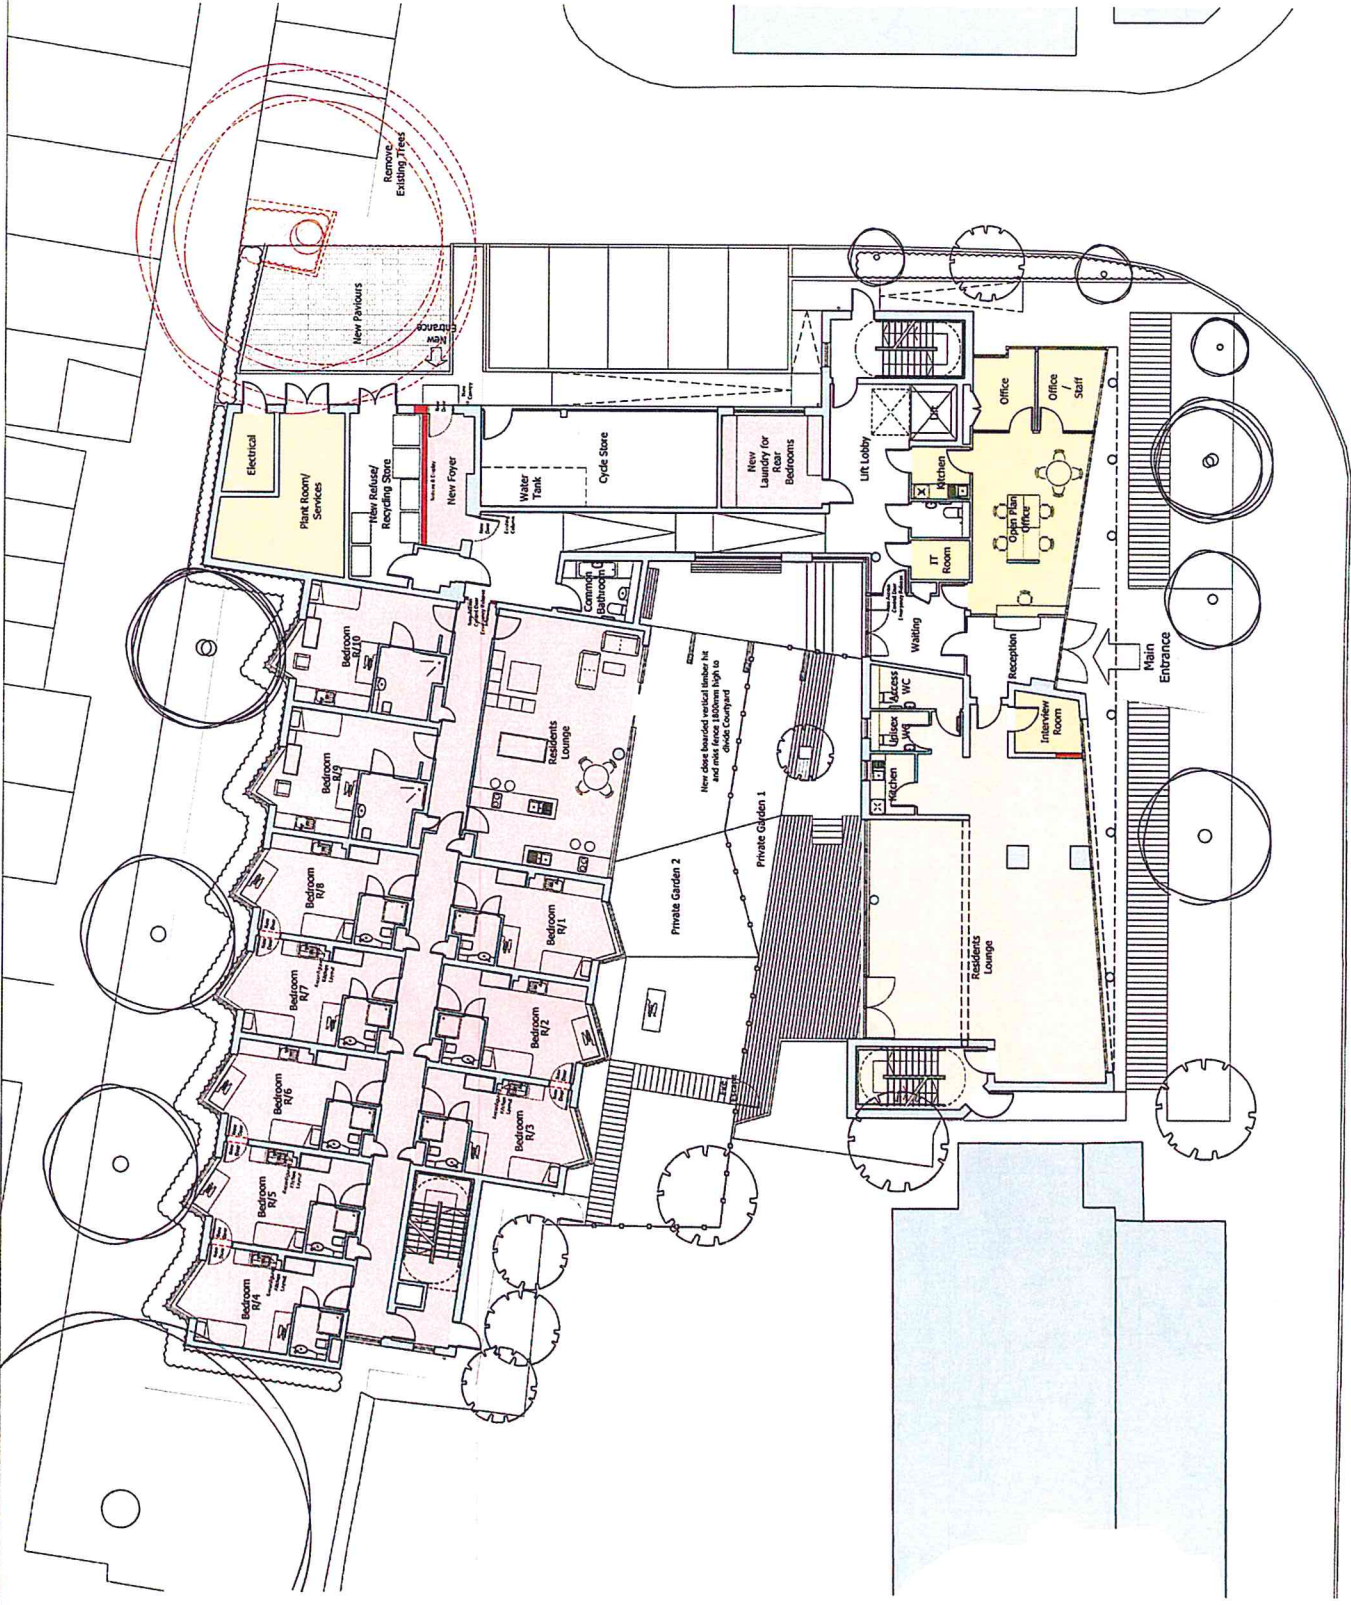

PLANNING

Sanctuary Supported Living

PROJECT: DASH COURT, 100 DASH COURT, FROM RT17-101
 DRAWING: Ground Floor Plan
 As Proposed

DATE: 11/10
 OCT 2017

485-110 A

General Notes:
 1. This floor plan is a proposed plan and is subject to change without notice.
 2. All dimensions are in feet and inches.
 3. All rooms are to be finished in accordance with the specifications.
 4. All rooms are to be finished in accordance with the specifications.
 5. All rooms are to be finished in accordance with the specifications.

PROPOSED BEDROOM SCHEDULE

GROUND FLOOR	
Front Building	= 0 Bedrooms
Rear Building	= 10 Bedrooms
FIRST FLOOR	
Front Building	= 7 Bedrooms
Rear Building	= 14 Bedrooms
SECOND FLOOR	
Front Building	= 7 Bedrooms
Rear Building	= 0 Bedrooms
THIRD FLOOR	
Front Building	= 7 Bedrooms
Rear Building	= 0 Bedrooms
OVERALL SUMMARY	
Front Building	= 21 Bedrooms
Rear Building	= 24 Bedrooms
TOTAL	= 45 Bedrooms

PLANNING

Sanctuary Supported Living

PROJECT: 485-111
 DATE: 11/10/17
 DRAWING: 485-111-01
 SCALE: 1/8" = 1'-0"

DATE: OCT 2017
 DRAWING: 485-111
 SCALE: A

