


Horton Chapel

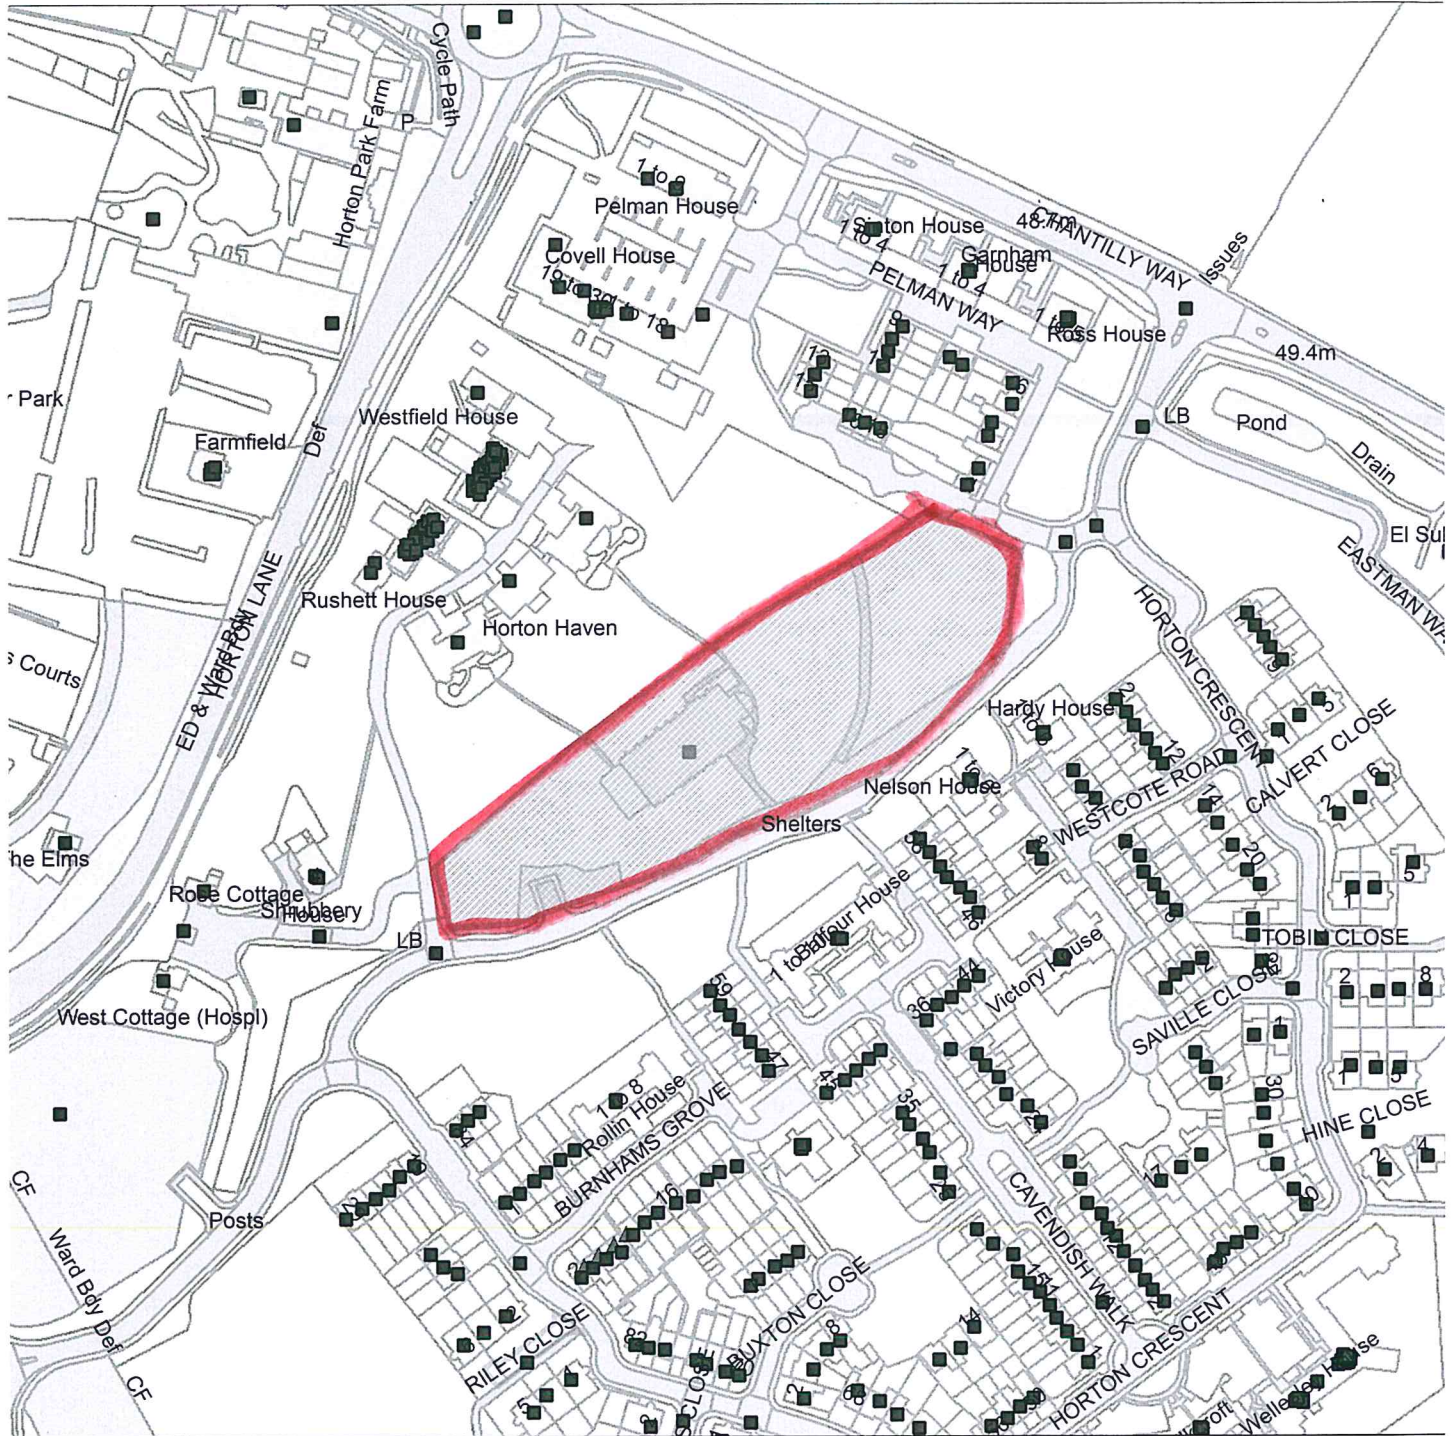

Scale : 1:2580

Reproduced from the Ordnance Survey map with the permission of the Controller of Her Majesty's Stationery Office © Crown Copyright 2000.

Unauthorised reproduction infringes Crown Copyright and may lead to prosecution or civil proceedings.

Organisation	Epsom and Ewell Borough Council
Department	
Comments	
Date	28 May 2019
SLA Number	100023771