


# Rear access road security gates

## Parkdale Crescent

8th June 2019

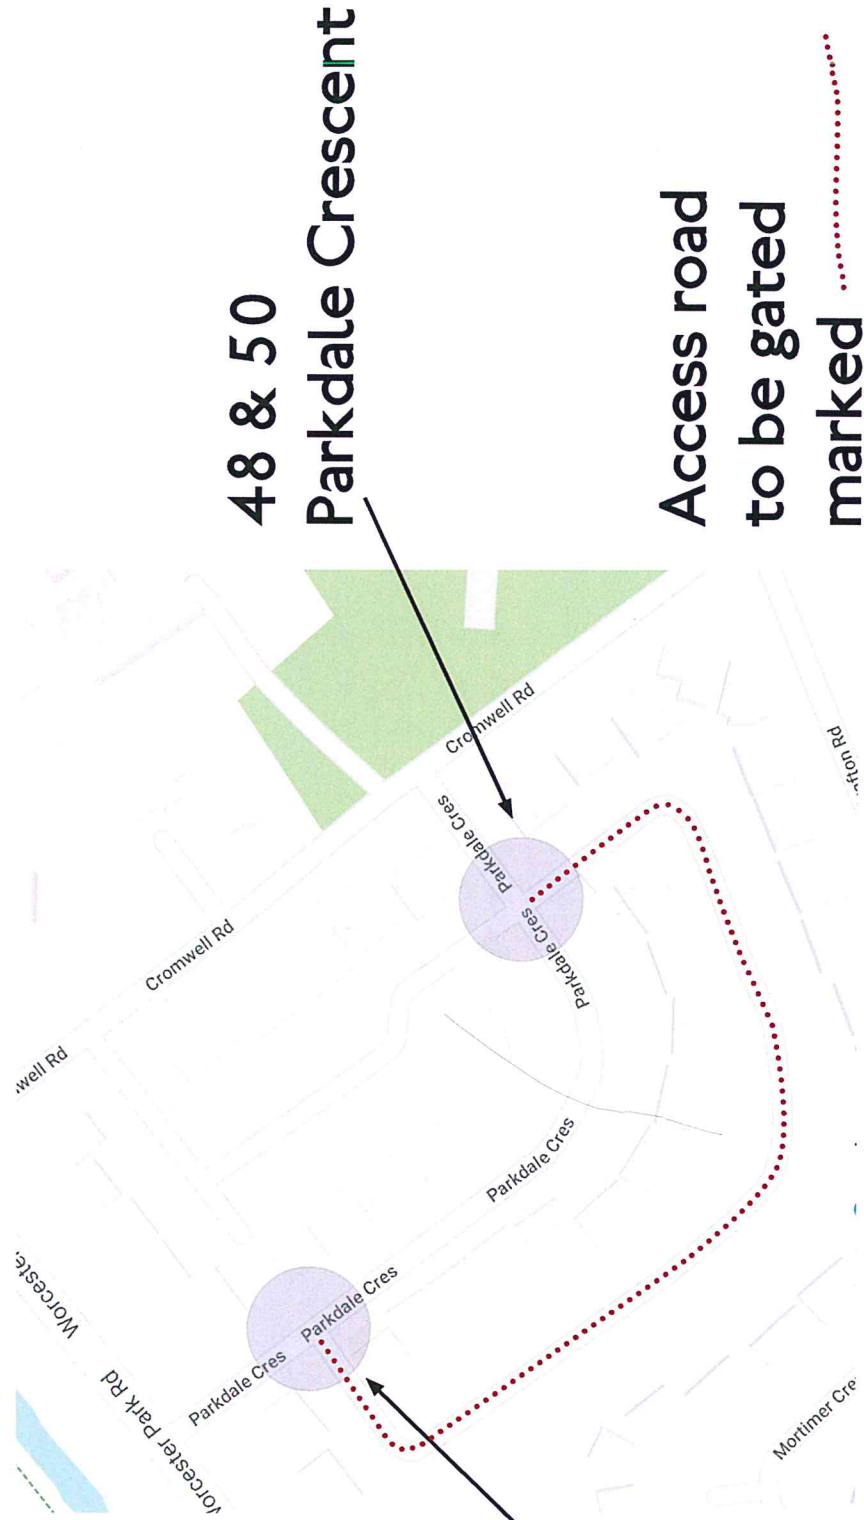


48 & 50  
Parkdale Crescent

2 & 4  
Parkdale Crescent

Access road  
to be gated  
marked .....

# EXISTING: PARKDALE CRESCENT SERVICE ROAD: ADJACENT TO 2 & 4 PARKDALE CRESCENT

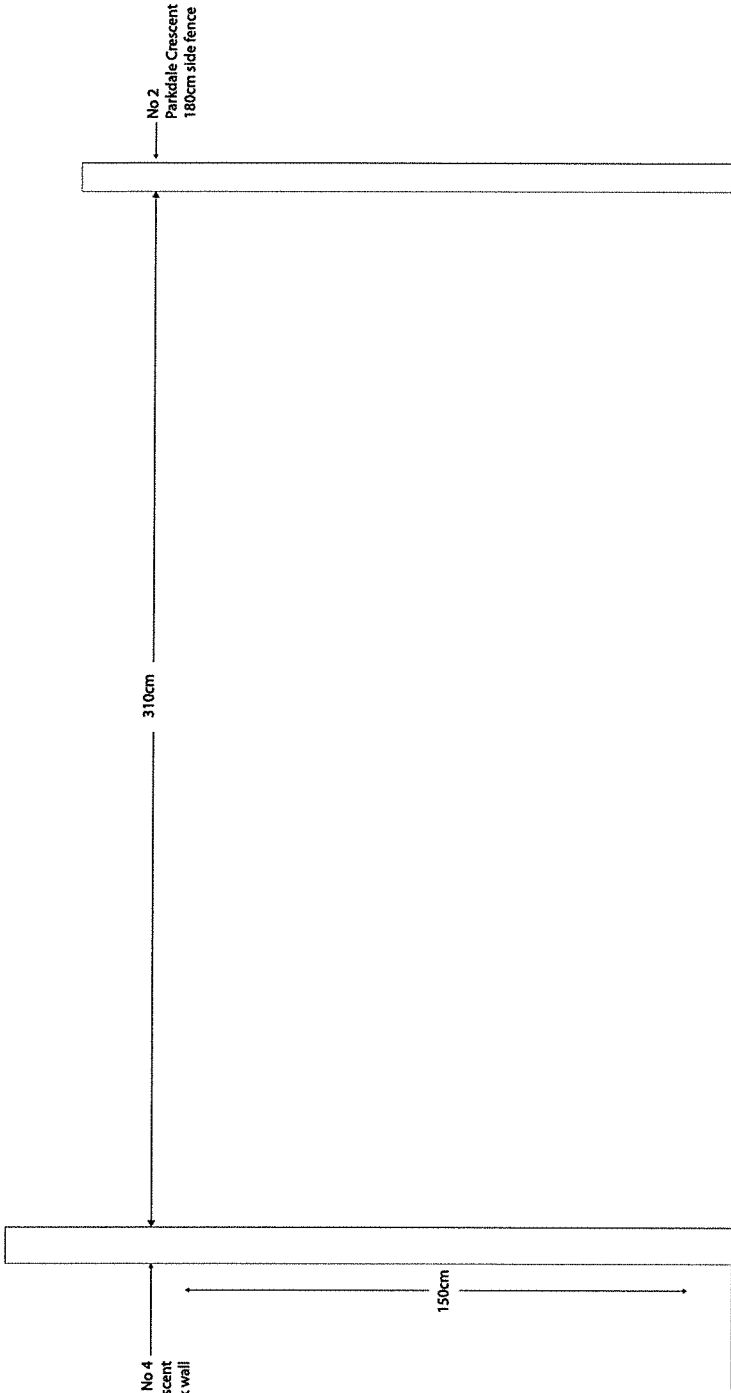

## LOCATION



METRES  
0 1 2 3 4 5 6 7 8 9 10 11 12 13 14 15 16 17 18 19 20 21 22 23 24 25 26 27 28 29 30  
SCALE 1:1250 @ A2

## BLOCK



SCALE 1:500 @ A2

0 1 2 3 4 5 6 7 8 9 10  
LINEAR SCALE 1:100 @ A2

### GENERAL

All works to comply with current Building Regulations and relevant codes of practice.  
Materials to be installed in accordance with manufacturers recommendations.  
Contractors must ensure that materials used are fully suitable for their locations and that allied materials/backgrounds are appropriate.  
Work to be carried out in a sound, neat, durable and workmanlike manner.  
Contractors must be in possession of relevant drawings before commencing work.  
All dimensions to be checked on site prior to ordering.

This outline specification is not intended as a fully detailed specification but to satisfy the requirements of current Building Regulations/Town Planning Acts. Contractors must allow for any incidental and / or ancillary works required to complete the project in a workmanlike manner even though they may not be referred to here. Drawings are to be read in conjunction with any other specialist's recommendations. The principal contractor is to ensure that provisions of CDM regulations, including notifications of work required under legislation are followed correctly prior to commencement of works.

ALL DIMENSIONS TO BE CHECKED ON SITE AND NOT SCALED FROM THIS DRAWING

## FOR PRIOR NOTICE



On behalf of  
Cuddington Residents' Association  
SECURITY GATES SITED ADJACENT  
TO 48 & 50 PARKDALE CRESCENT  
AND 2 & 4 PARKDALE CRESCENT  
CUDDINGTON WARD  
WORCESTER PARK  
SURREY KT4 7QF  
JUNE 2019  
PG001A1