


# PROPOSED LICENSING PLAN

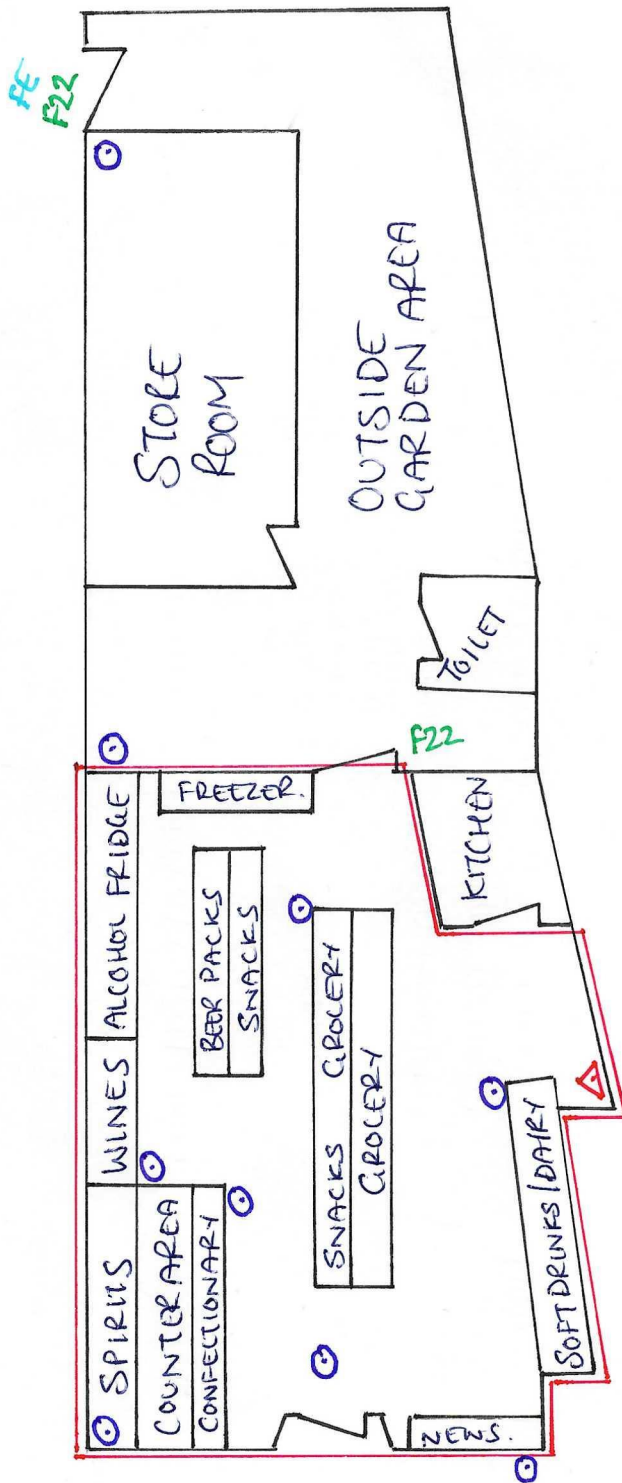

PREMISES DETAILS  
 EWELL LOCAL  
 178 KINGSTON ROAD  
 EPSOM  
 KT19 0SF

**KEY:**

- LICENSABLE ACTIVITY AREA
- CCTV
- F22 FIRE EXIT SIGN
- FE FIRE EXIT.
- ▲ FIRE EXTINGUISHER.

SCALE: 1:100