


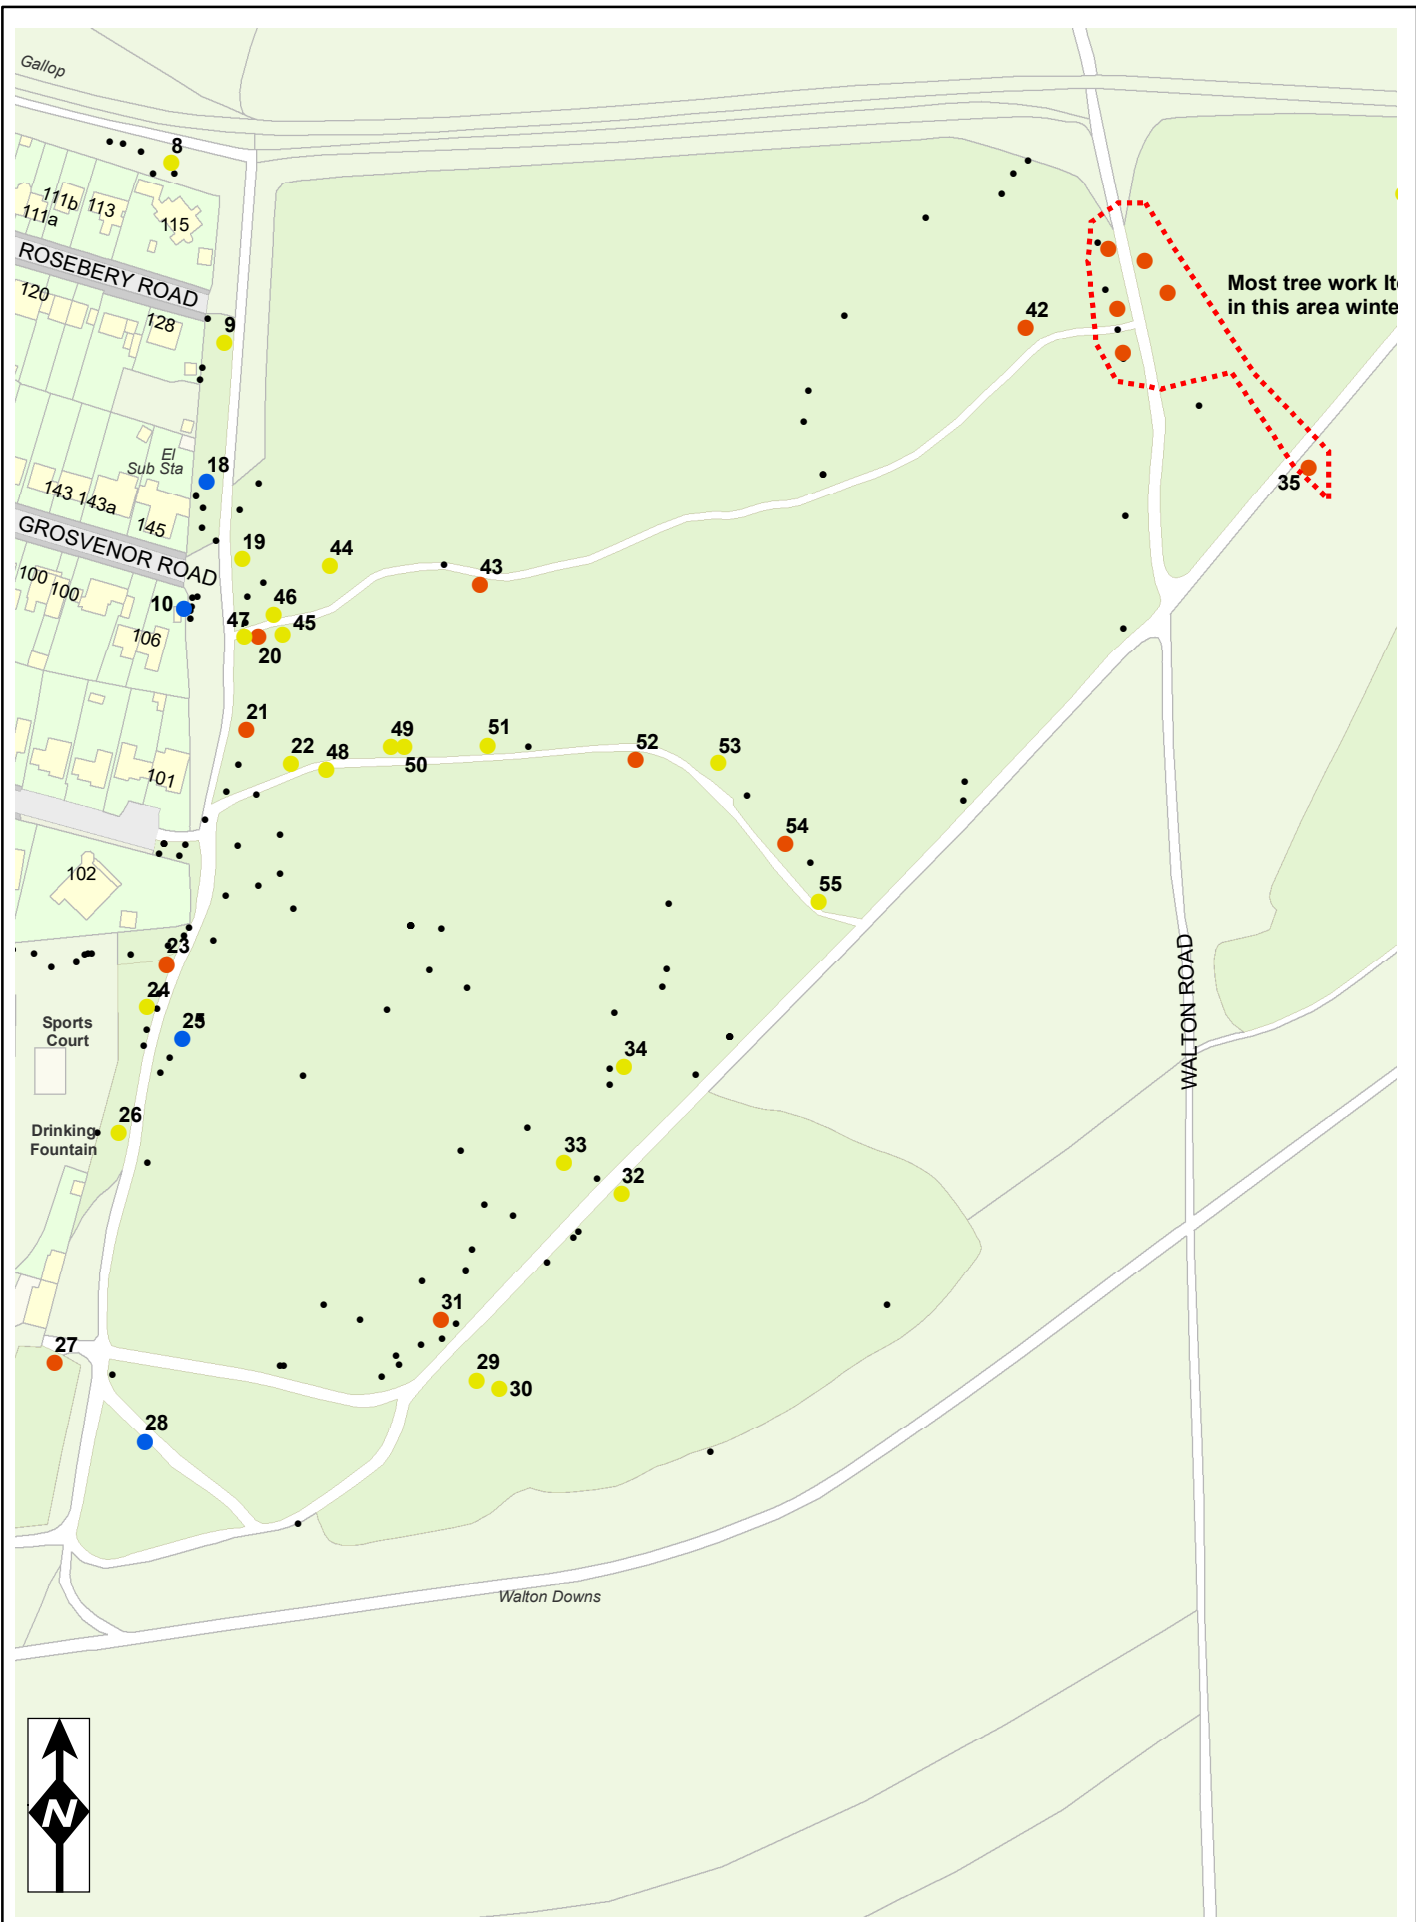
Created by: Jeremy Young  
 Reference EWDTW 1  
 Revision No:  
 Date: 25/5/2023

Epsom and Walton Downs Tree work 2023  
 1:2,500

**EPSOM & EWELL**  
 BOROUGH COUNCIL



Reproduced from the Ordnance Survey mapping with permission of the Controller of Her Majesty's Stationery Office Crown Copyright. Epsom & Ewell Borough Council License No 100023771 2008.



Created by: Jeremy Young


Reference EWDTW 3

Revision No:


Date: 25/5/2023

Epsom and Walton Downs Tree work 2023

1:2,500




Reproduced from the Ordnance Survey mapping with permission of the Controller of Her Majesty's Stationery Office Crown Copyright. Epsom & Ewell Borough Council License No 100023771 2008.

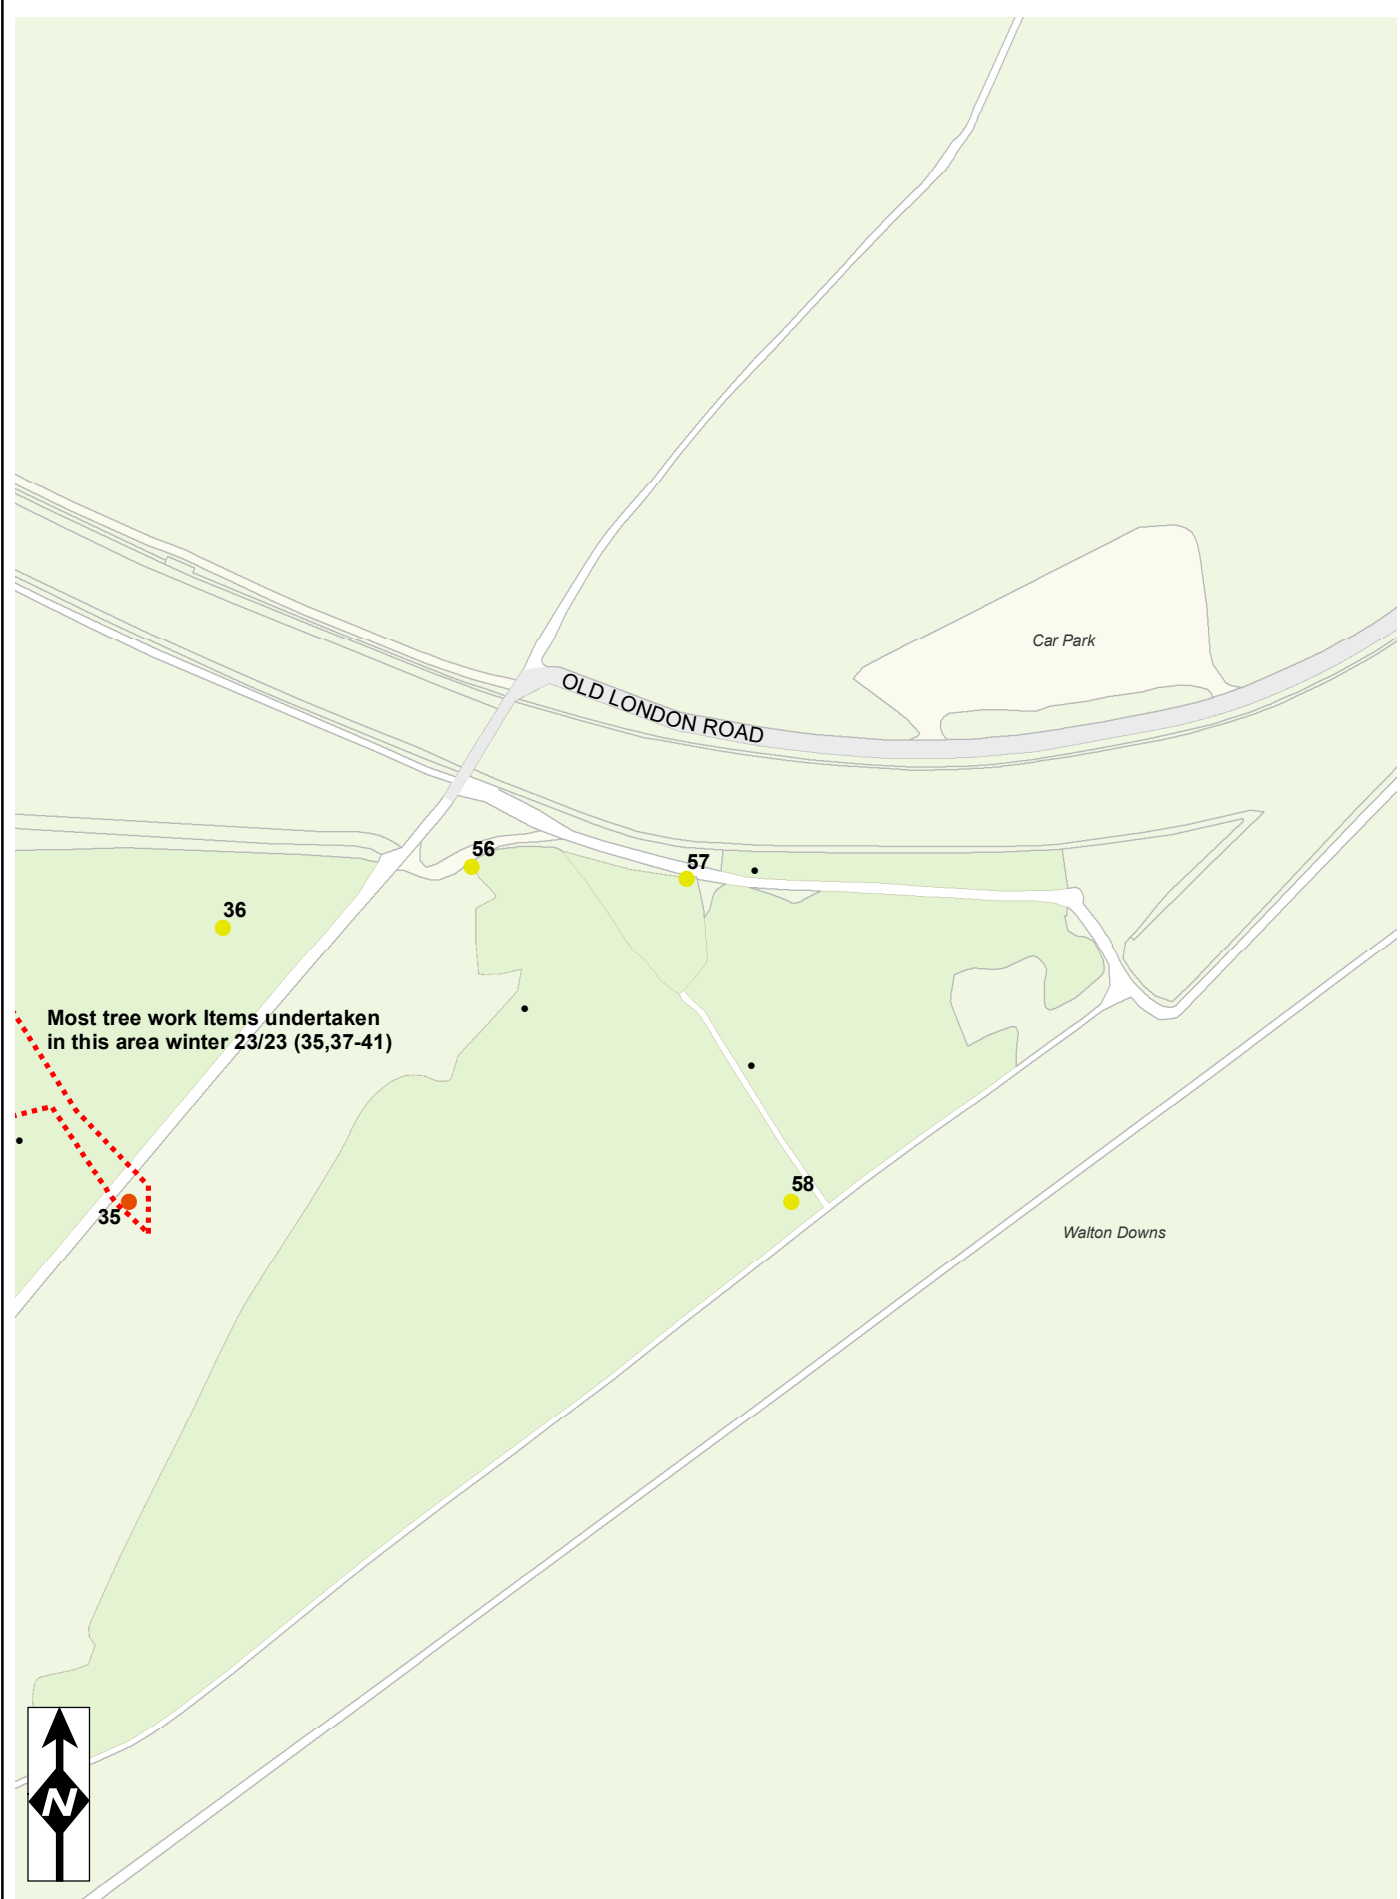


Created by: Jeremy Young  
 Reference EWDTW 4  
 Revision No:  
 Date: 25/5/2023

Epsom and Walton Downs Tree work 2023  
 1:2,500

**EPSOM & EWELL**  
 BOROUGH COUNCIL




Reproduced from the Ordnance Survey mapping with permission of the Controller of Her Majesty's Stationery Office Crown Copyright. Epsom & Ewell Borough Council License No 100023771 2008.

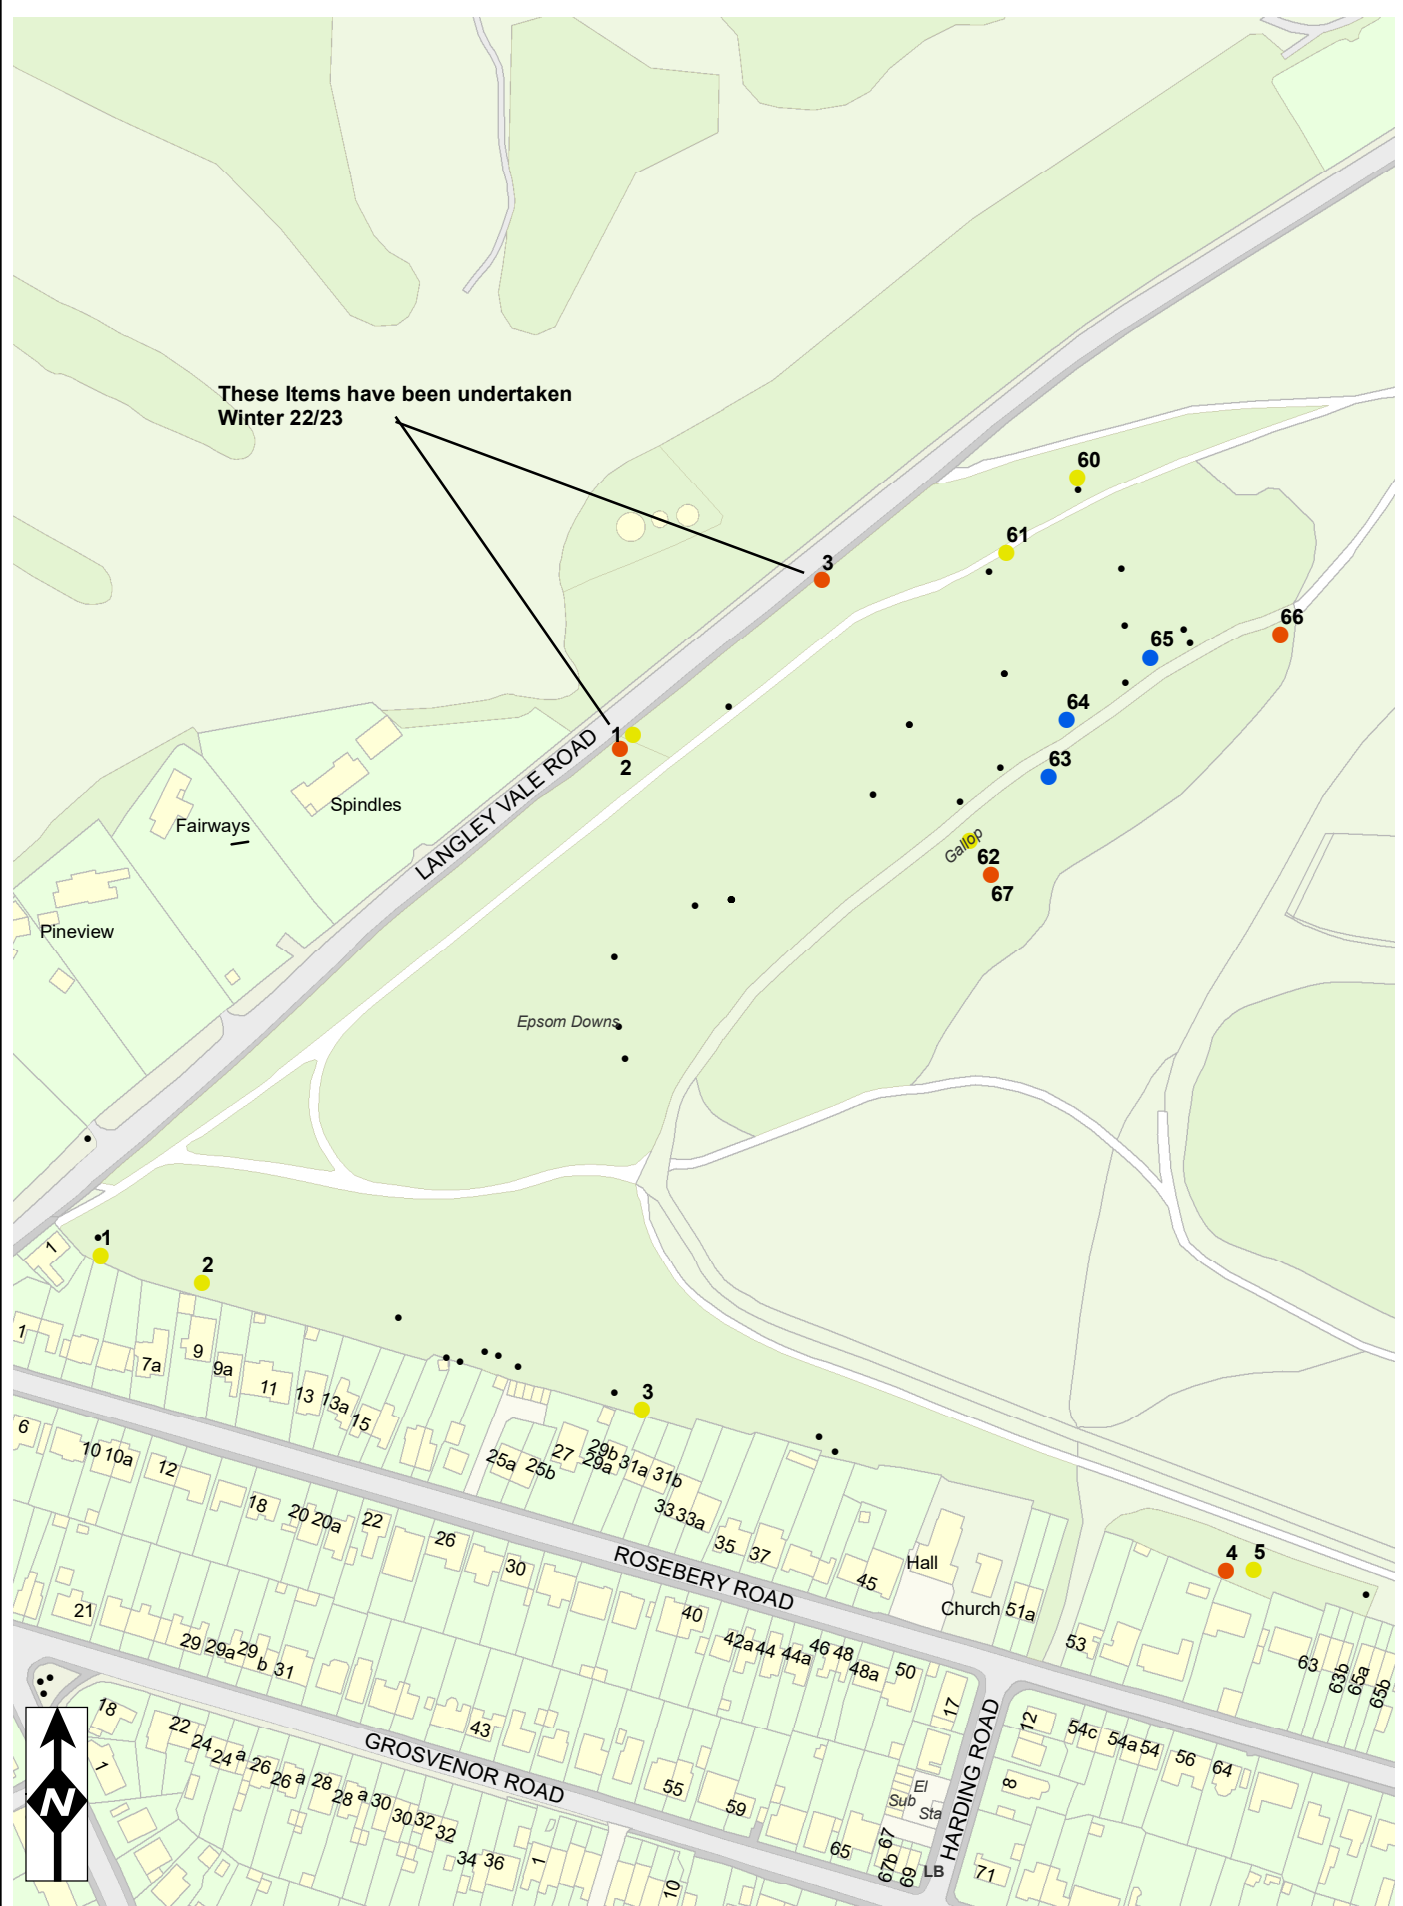


Created by: Jeremy Young  
 Reference EWDTW 5  
 Revision No:  
 Date: 25/5/2023

Epsom and Walton Downs Tree work 2023  
 1:2,500

**EPSOM & EWELL**  
 BOROUGH COUNCIL




Reproduced from the Ordnance Survey mapping with permission of the Controller of Her Majesty's Stationery Office Crown Copyright. Epsom & Ewell Borough Council License No 100023771 2008.

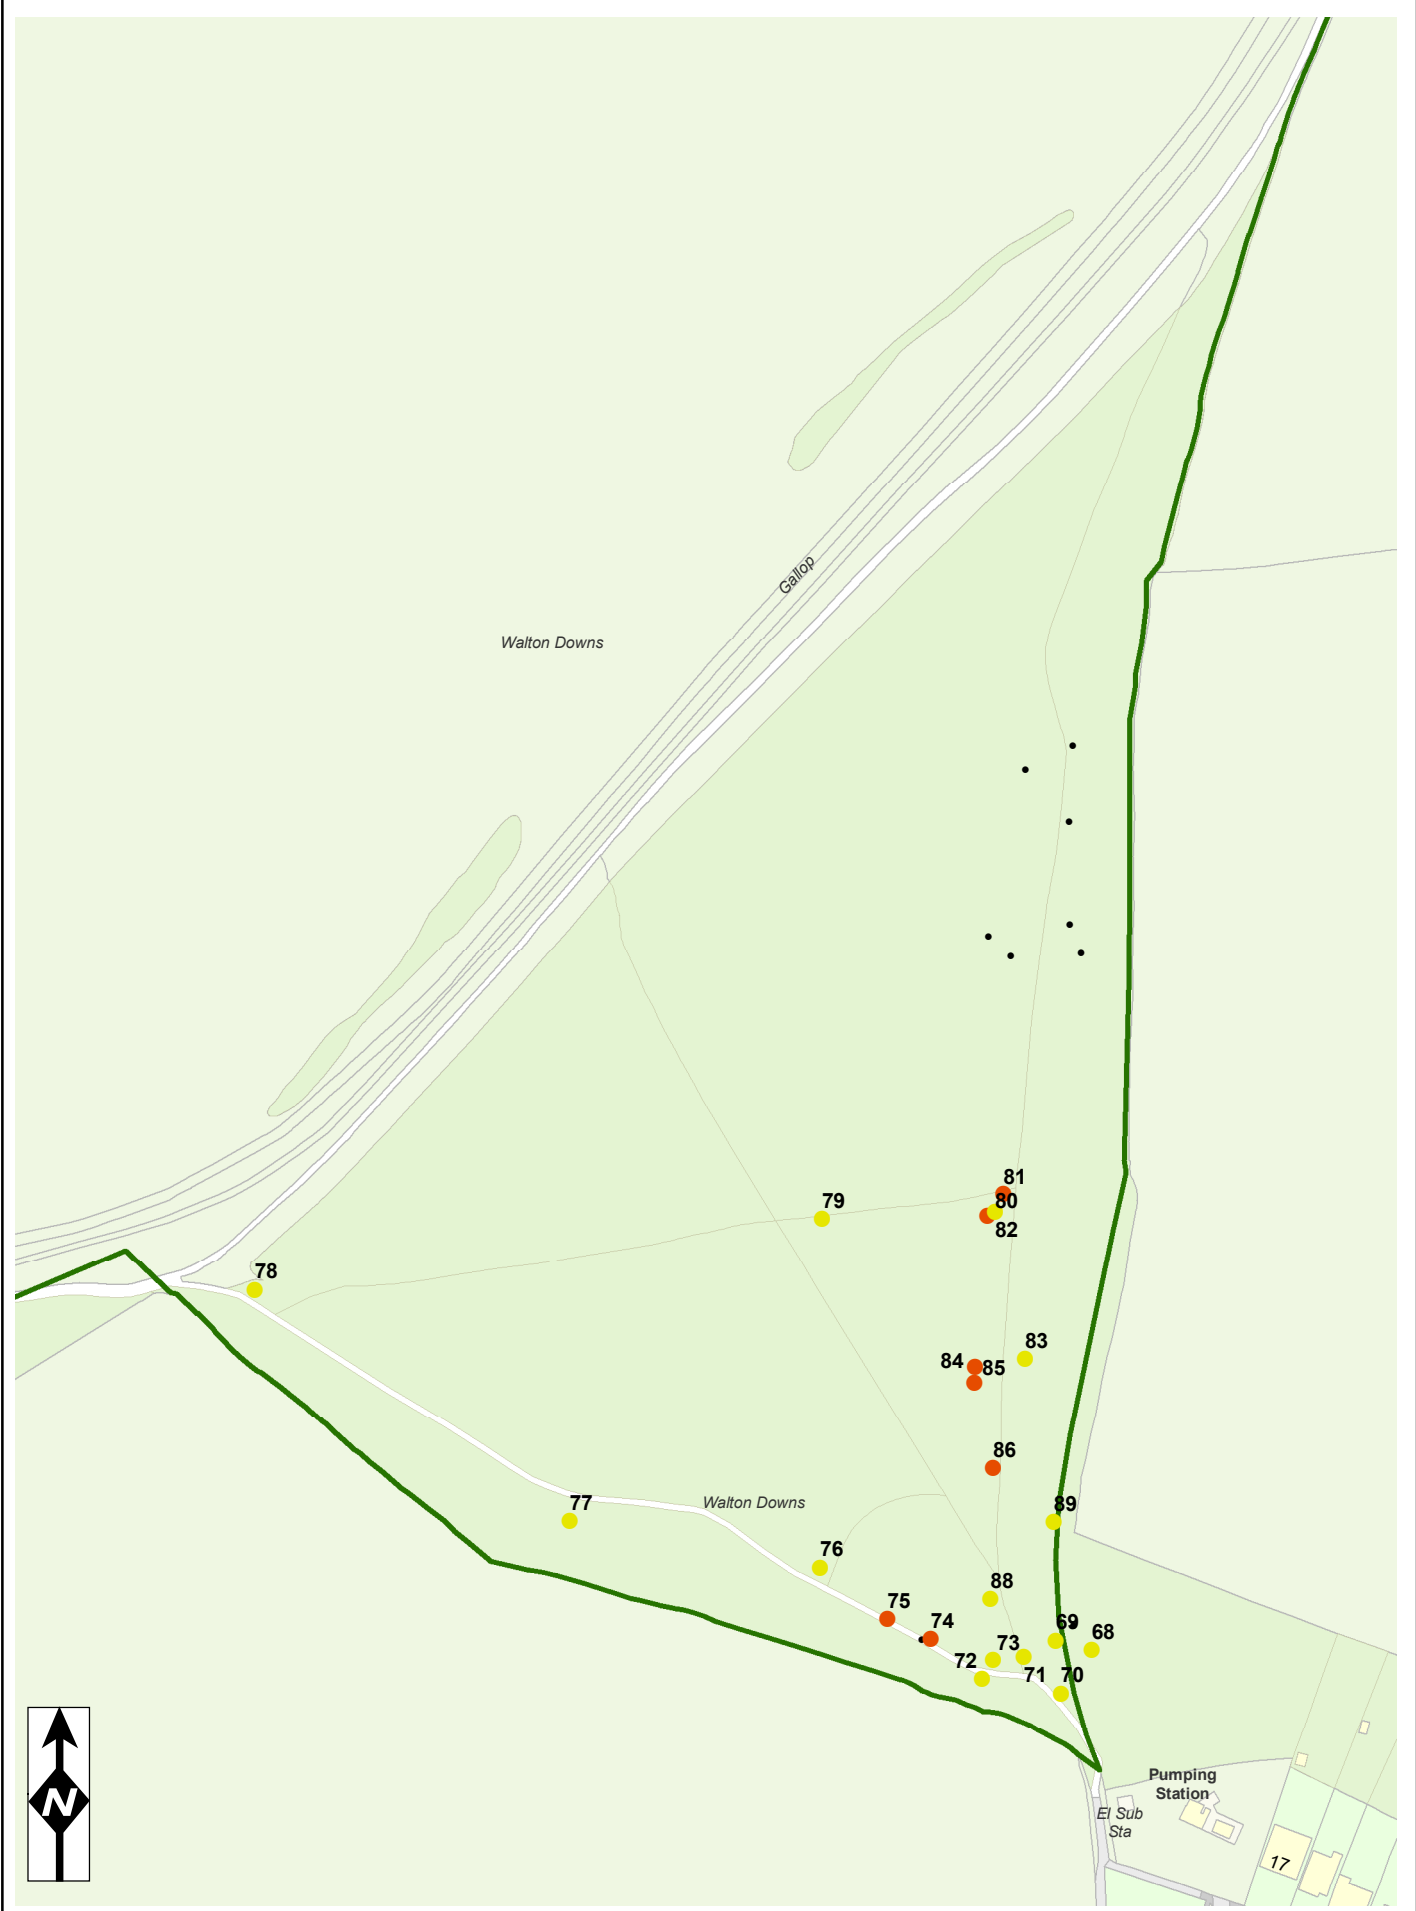

Created by: Jeremy Young  
 Reference EWDTW 6  
 Revision No:  
 Date: 25/5/2023

Epsom and Walton Downs Tree work 2023  
 1:2,500

**EPSOM & EWELL**  
 BOROUGH COUNCIL



Reproduced from the Ordnance Survey mapping with permission of the Controller of Her Majesty's Stationery Office Crown Copyright. Epsom & Ewell Borough Council License No 100023771 2008.