


17/00547/REM

Ashley House, Ashley Rd, Epsom

BOROUGH COUNCIL

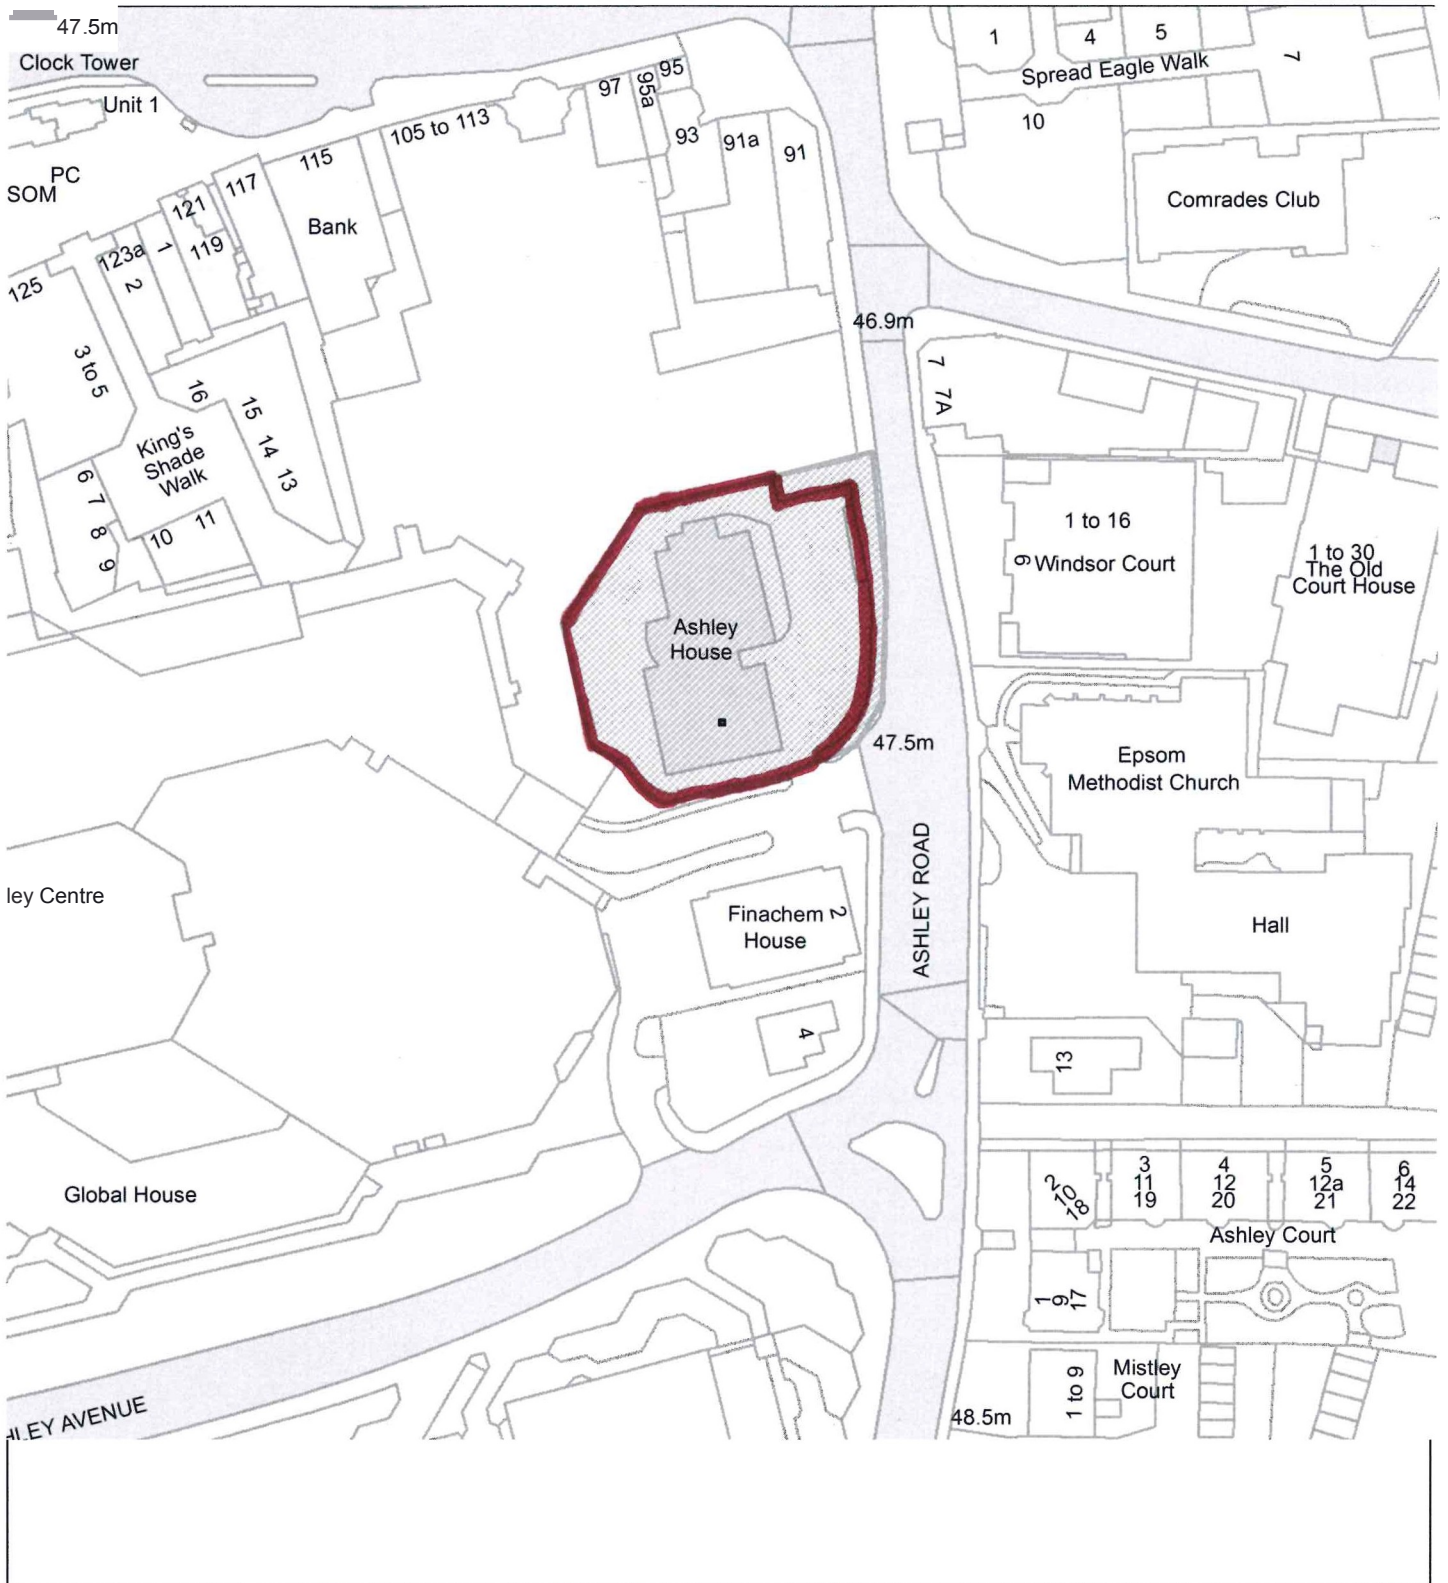

Scale: 1:1062