


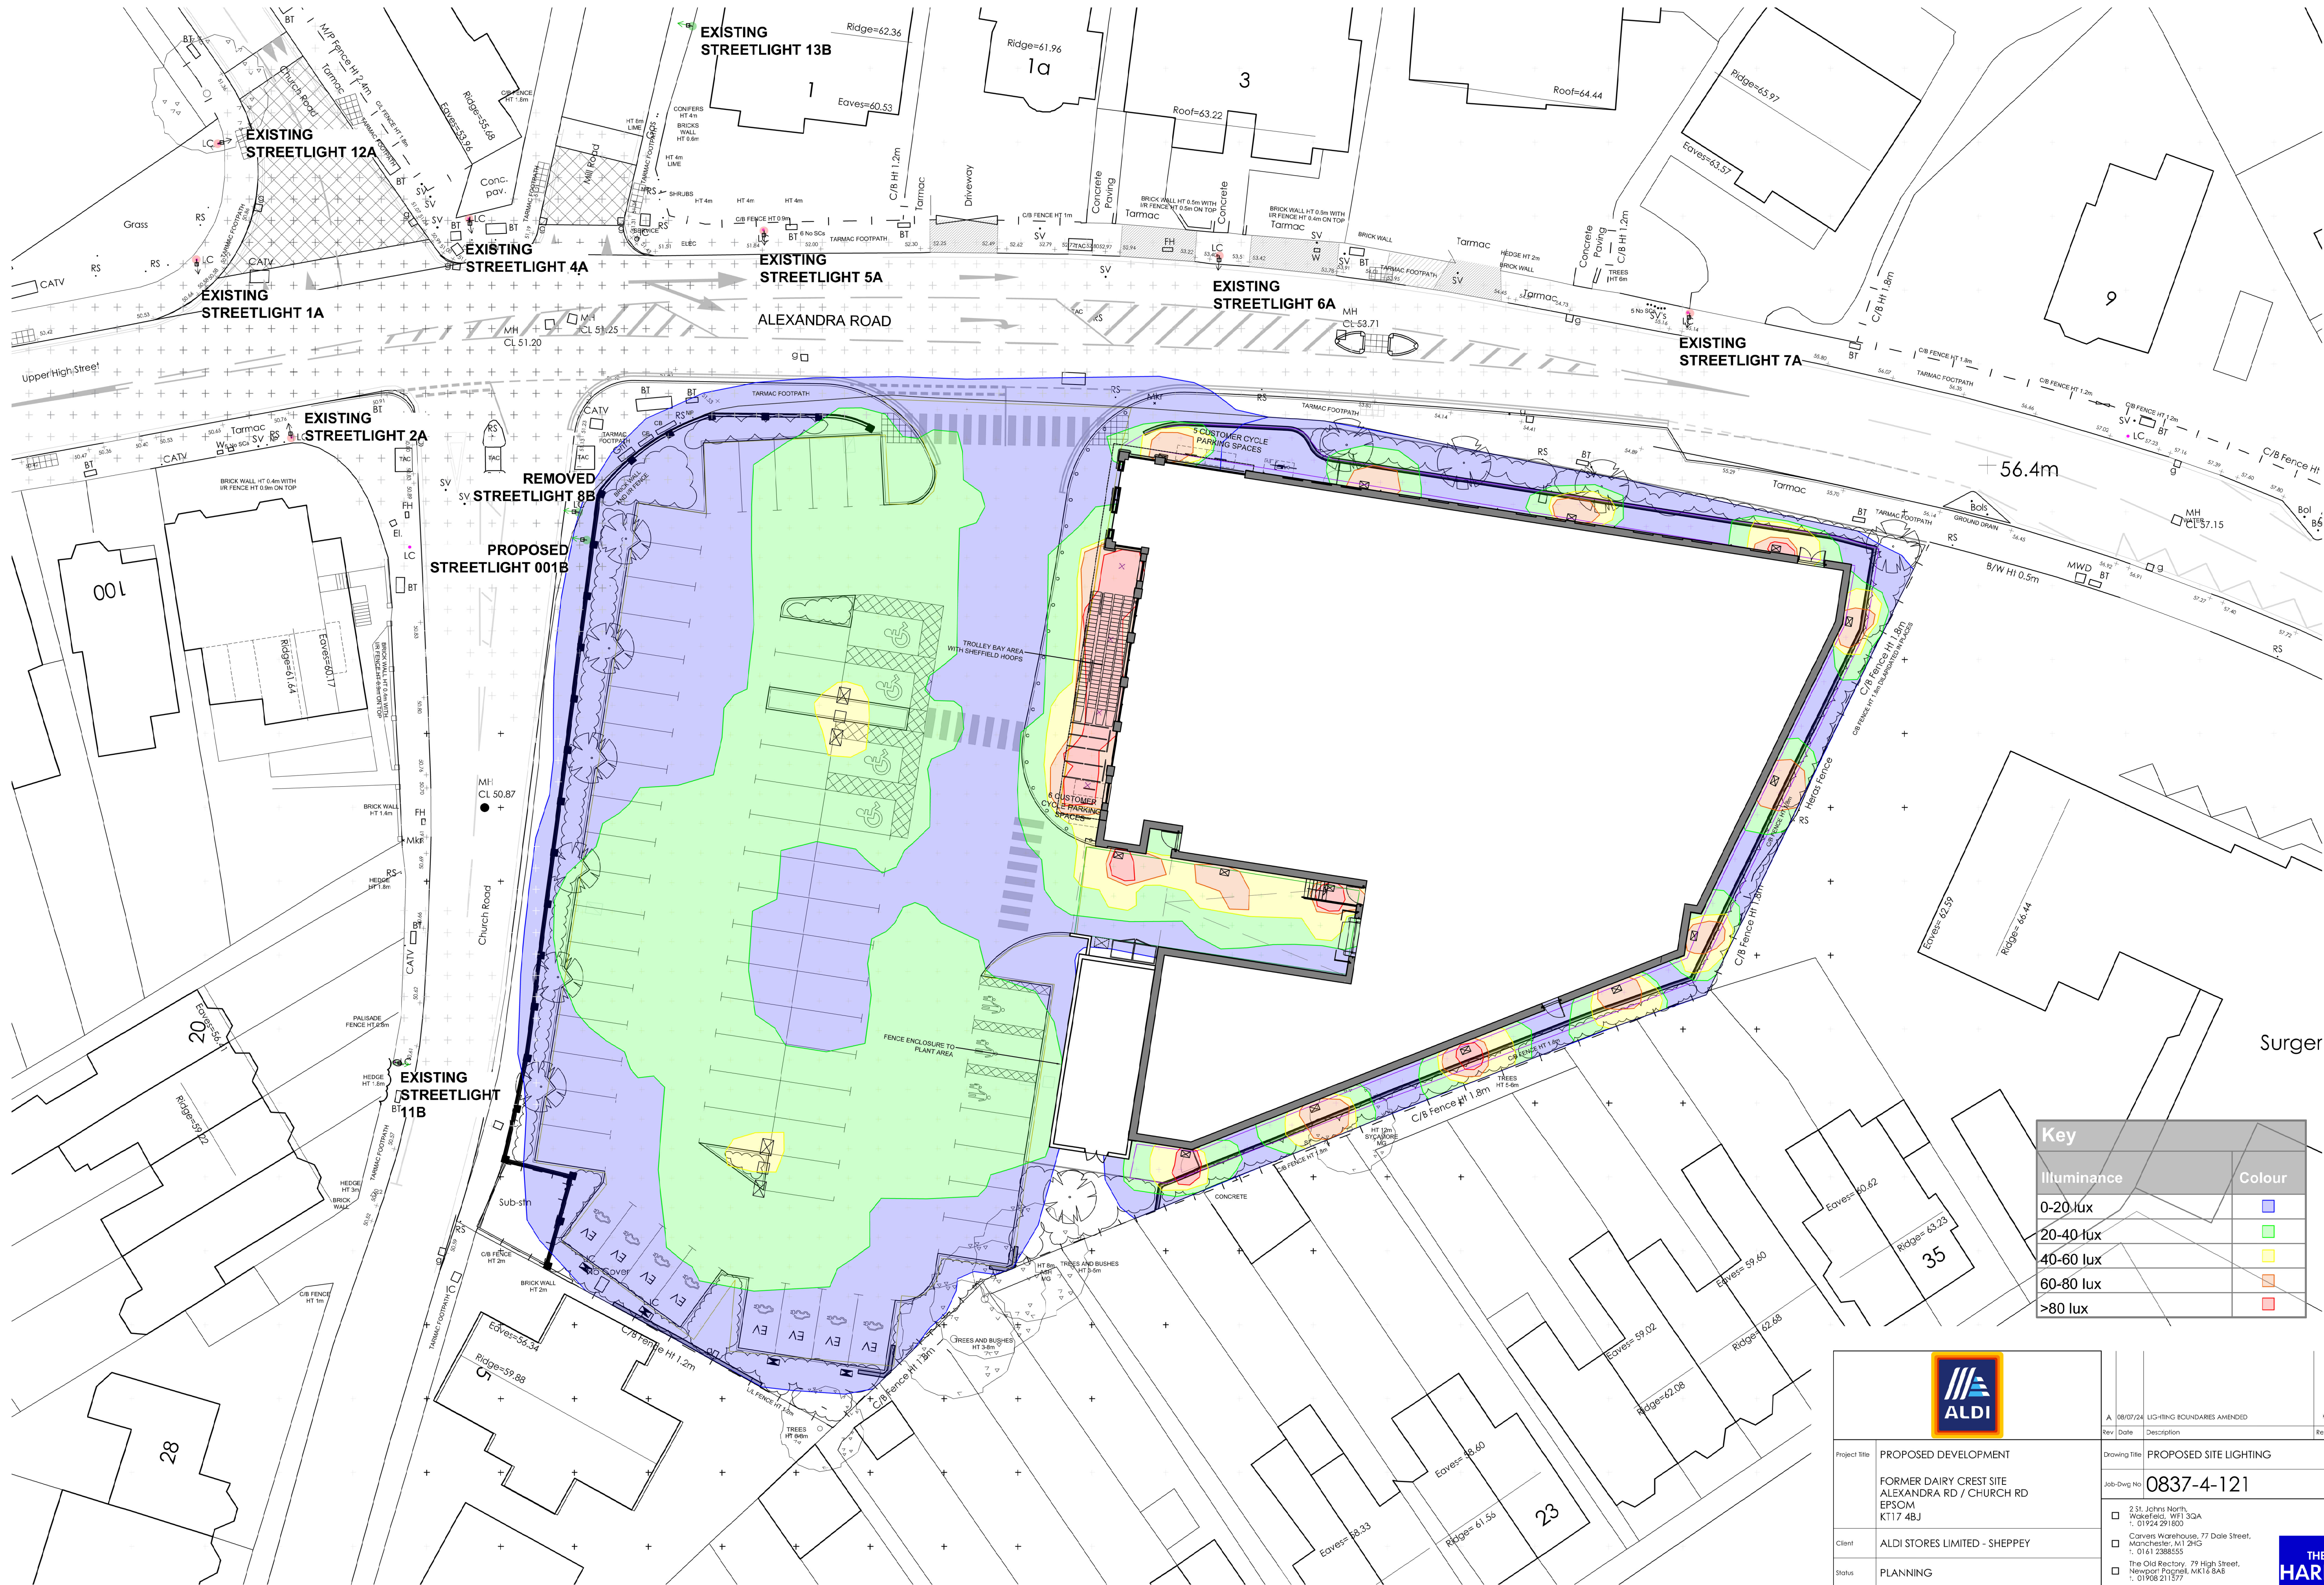

01 PROPOSED SITE LAYOUT
1:200

CAD file reference



Project Title	PROPOSED DEVELOPMENT FORMER DAIRY CREST SITE ALEXANDRA RD / CHURCH RD EPSOM KT17 4BJ		
Client	ALDI STORES LIMITED - SHEPPEY		
Status	PLANNING		
Scale	1:200	Drawing Size	A1
Date	08/07/2024	Drawn By	KB
		Checked	TML
Rev	Date	Description	Rev By
1	08/07/24	LIGHTING BOUNDARIES AMENDED	TML
Drawing Title: PROPOSED SITE LIGHTING			
Job-Dwg No: 0837-4-121			
Rev: A			
☐ 2 St. Johns North, Wakefield, WF1 3QA t. 01924 291620 ☐ Carvers Warehouse, 77 Dale Street, Manchester, M1 2HG t. 0161 2386555 ☐ The Old Rectory, 79 High Street, Newport Pagnell, MK16 8AB t. 01908 211577 ☒ 101 London Road, Reading, RG1 3BY t. 0118 9507700 ☐ 10 Gess Court, 51 Christopher Place, London, W1U 1JJ t. 0207 4291215			



ARCHITECTS
www.harrispartnership.com